


Plat of Survey for Rautmann Custom Homes

A resurvey of Lots 38, 39, 40, and 41, Pinehurst Meadows
Subdivision, City of Sheboygan Falls, Sheboygan County, WI
Subject to easements and restrictions of record.

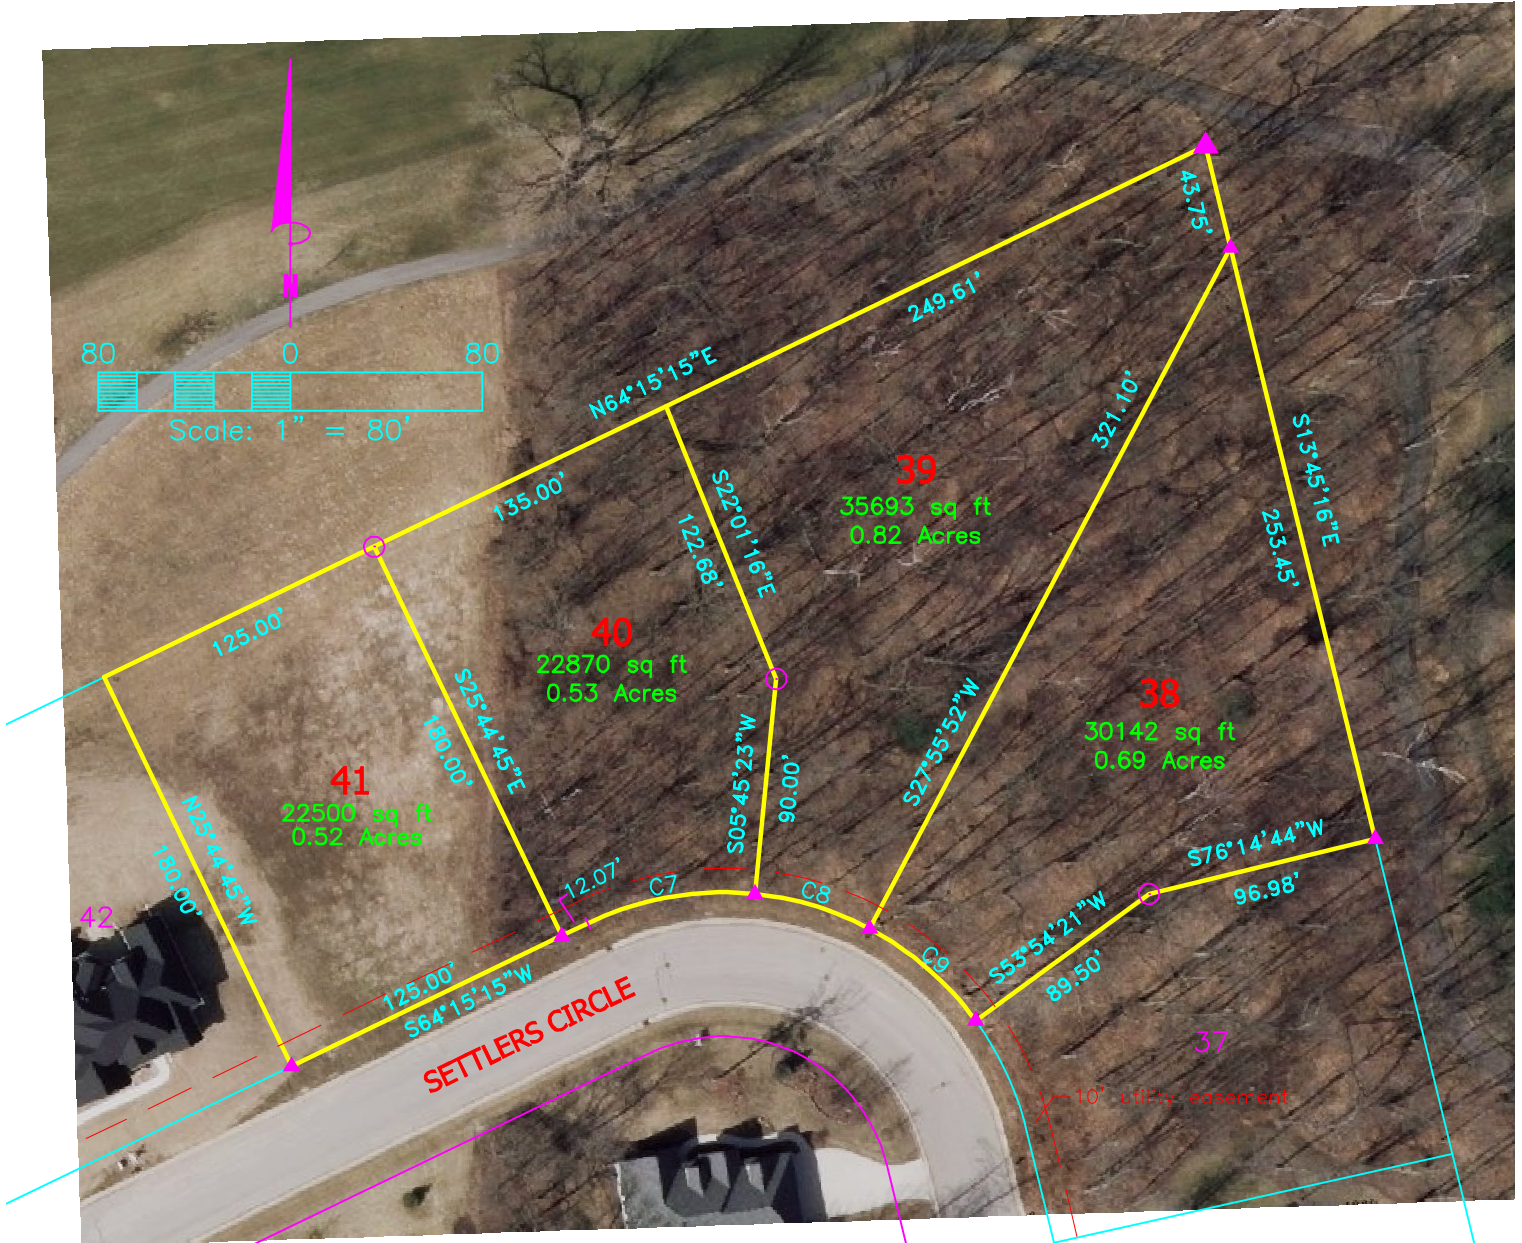

NUMBER	C7	C8	C9
ARC LENGTH	71.48	50.31	58.93
RADIUS	130.00	130.00	130.00
CHORD DIRECTION	N80°00'19"E	S73°09'22"E	S49°04'52"E
CHORD LENGTH	70.58	50.00	58.43
DELTA ANGLE	31°30'08"	22°10'30"	25°58'29"

- ▲ = 3/4" rebar found
- ▲ = 1-1/4" rebar found
- = 1"x18" iron pipe set

Compsite
Surveying & Mapping
Oostburg, Wisconsin
(920) 564-6812

I, John M. DuMez, Wisconsin Registered Land Surveyor, certify that I have surveyed the described property and that the map shown is a true and accurate representation thereof to the best of my knowledge and belief.